


Pratt Truss Metal Structure

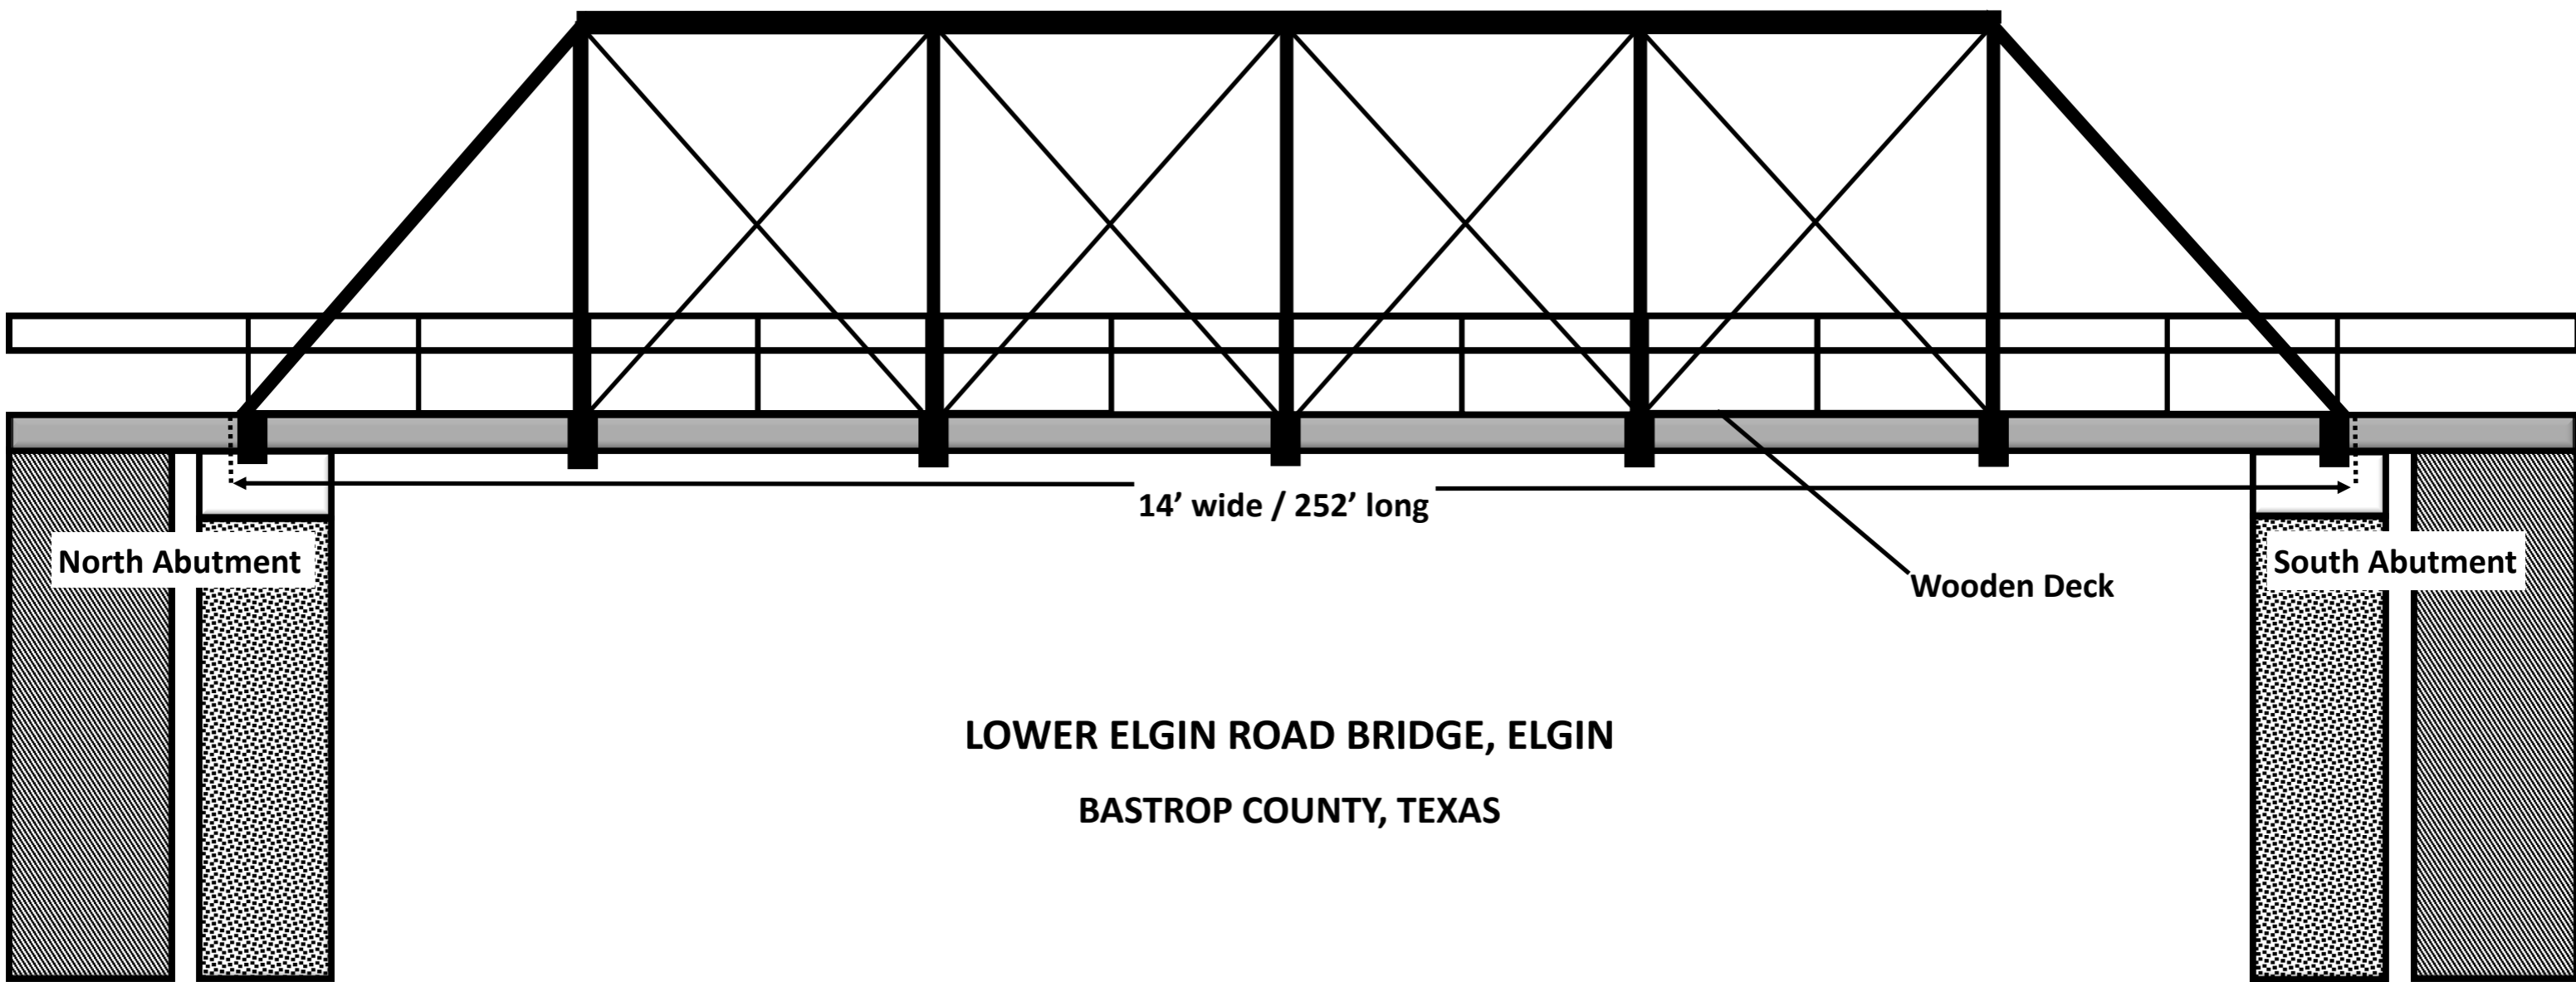

North Abutment

14' wide / 252' long

Wooden Deck

South Abutment

LOWER ELGIN ROAD BRIDGE, ELGIN

BASTROP COUNTY, TEXAS